

Envoyé en préfecture le 31/01/2023

Reçu en préfecture le 31/01/2023


Publié le

ID : 064-216404228-20230127-DEL_23_01_27_15-DE



_ REZ DE CHAUSSEE _


Echelle \approx 1/250

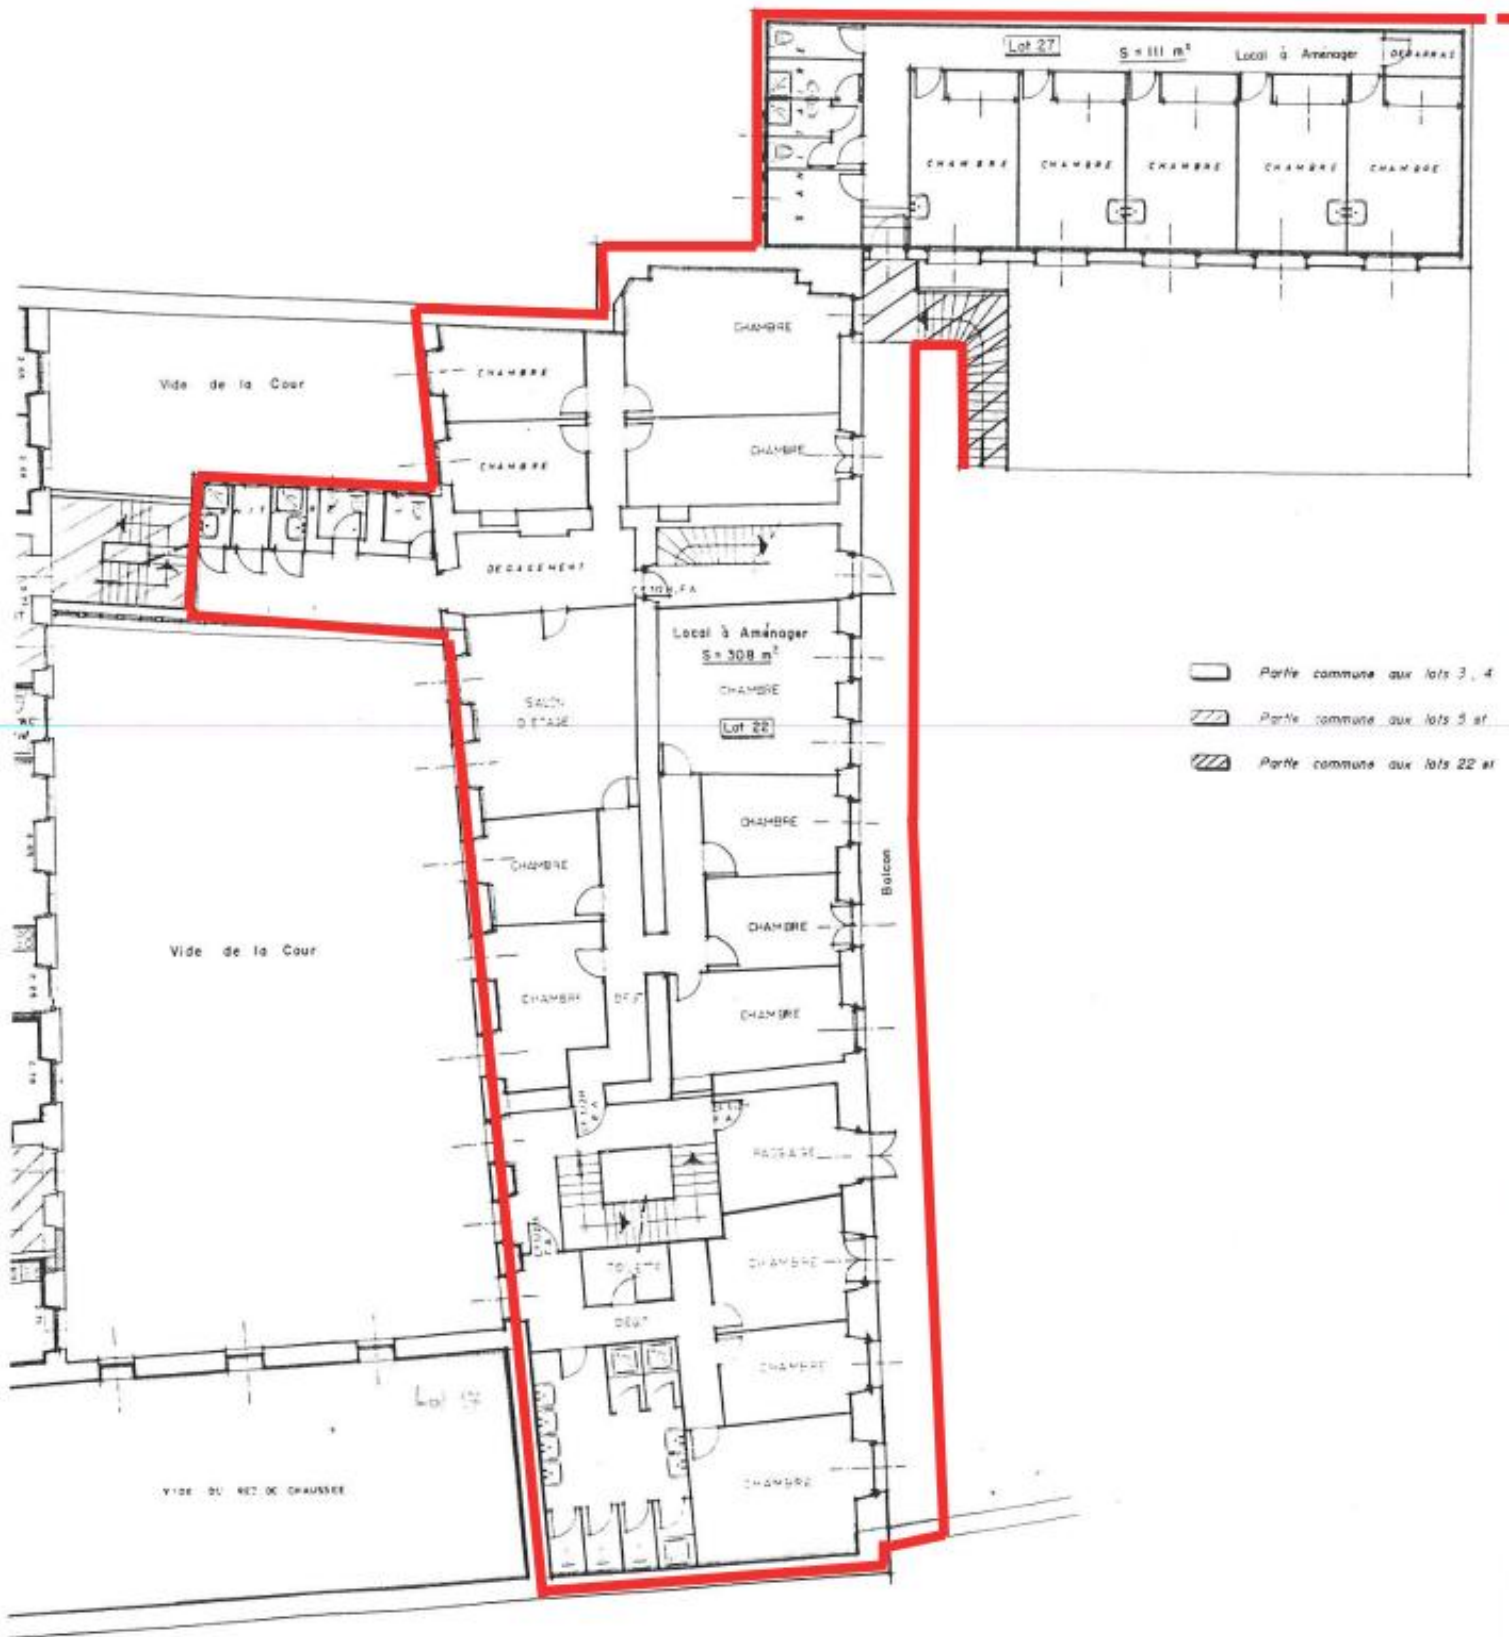

1^{er} étage



2ème étage

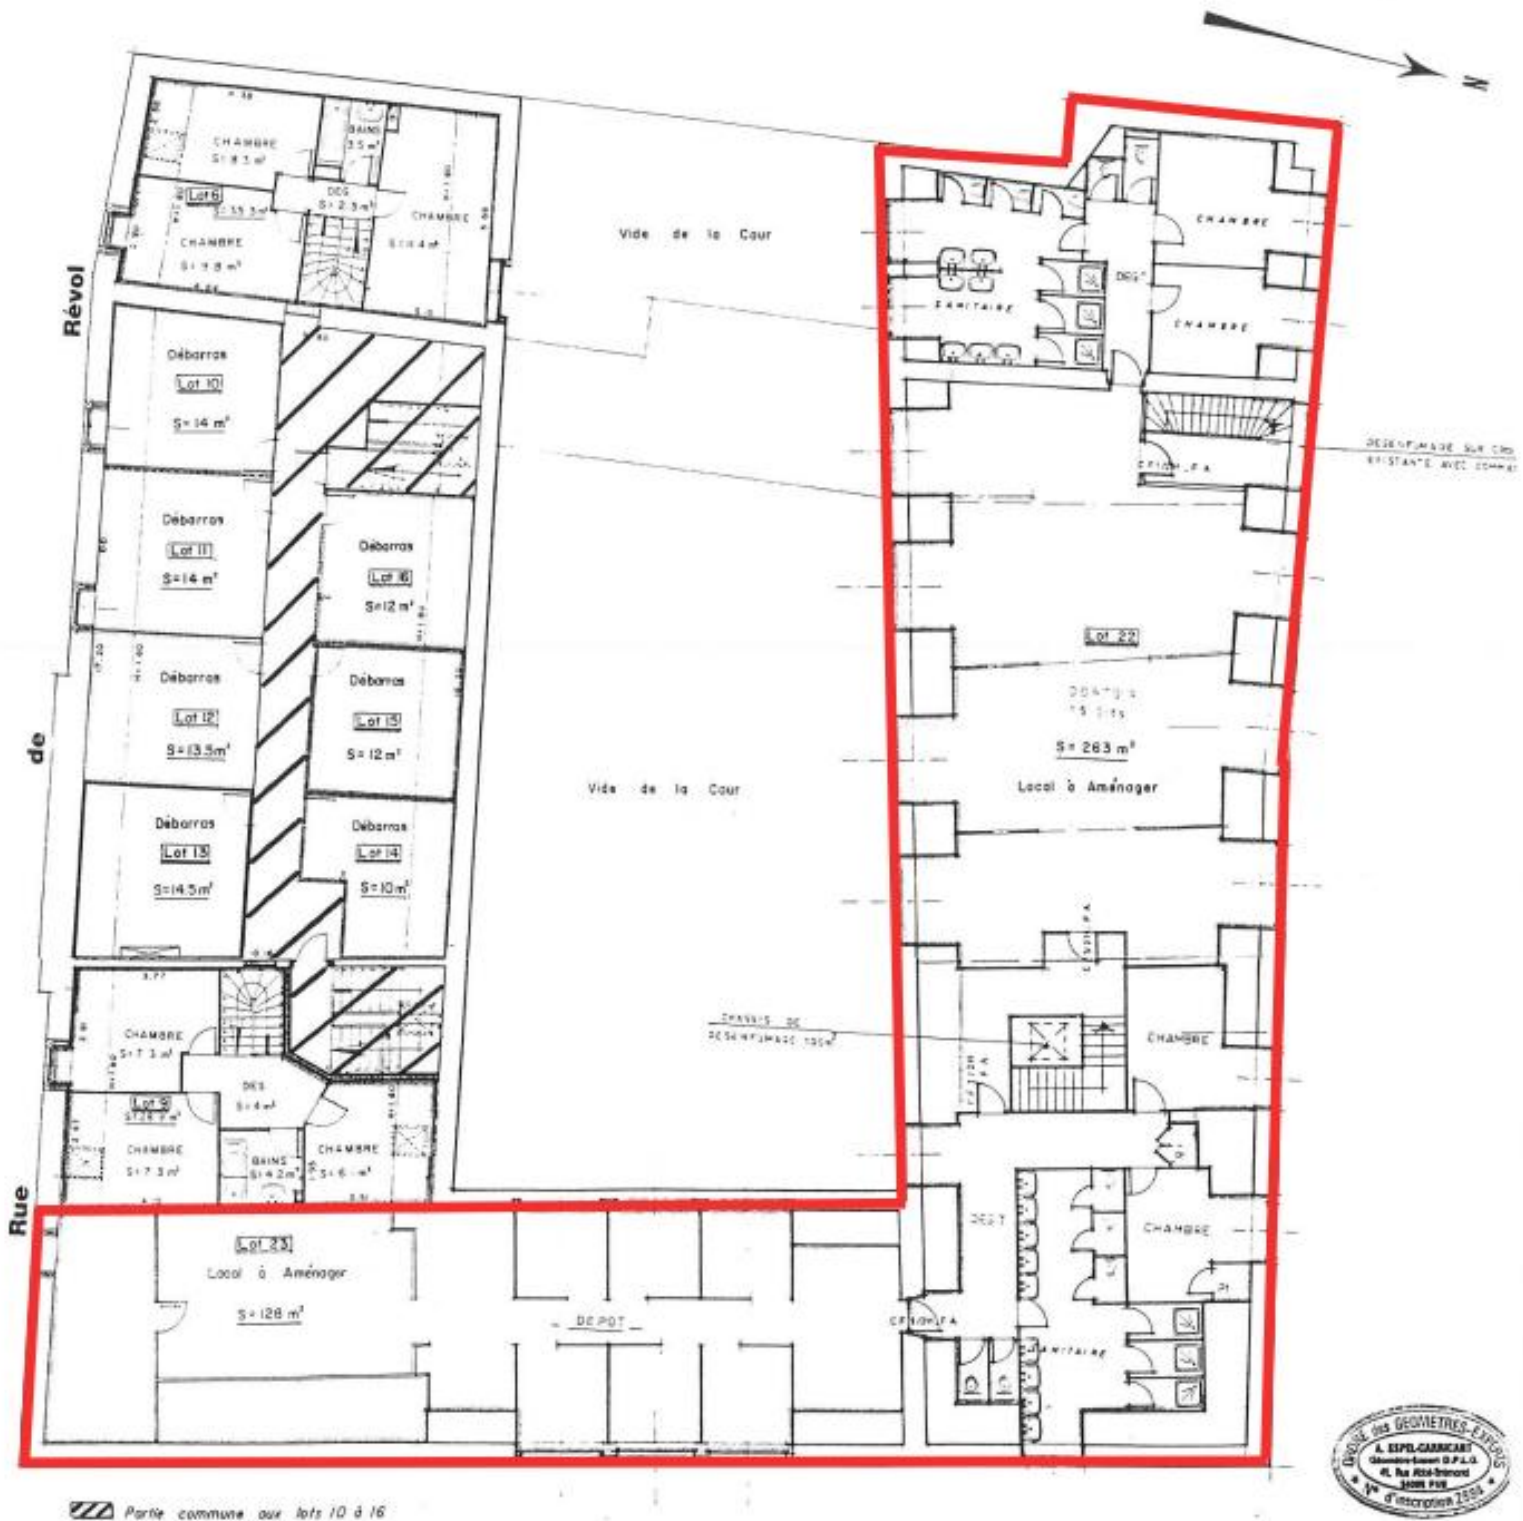


3^{ème} étage

Envoyé en préfecture le 31/01/2023

Reçu en préfecture le 31/01/2023

Publié le

ID : 064-216404228-20230127-DEL_23_01_27_15-DE

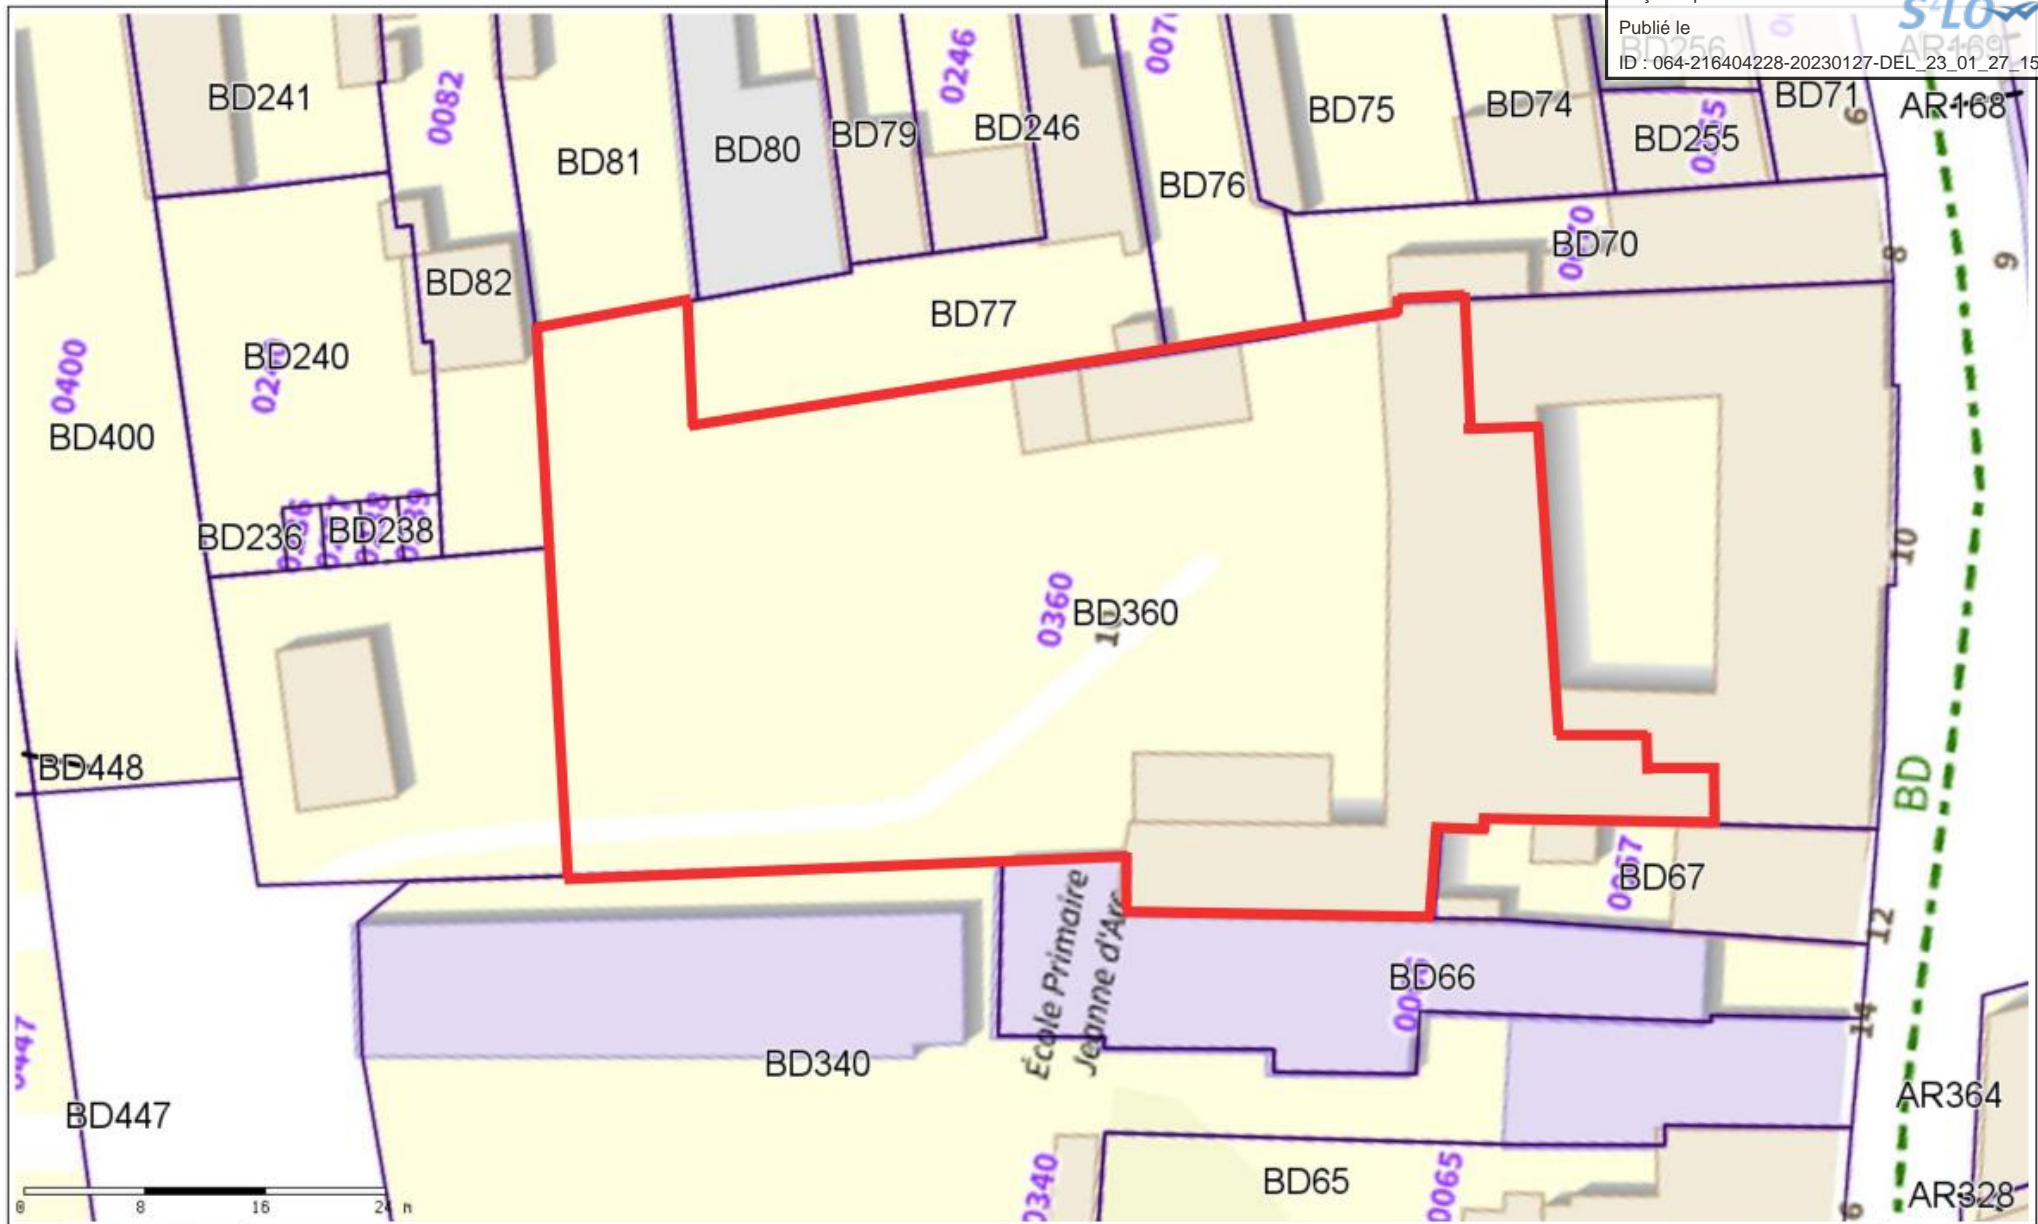

Plan 1



Oloron
Sainte-Marie



Edité le 12/09/2022