





_ REZ DE CHAUSSEE _


Echelle \approx 1/250

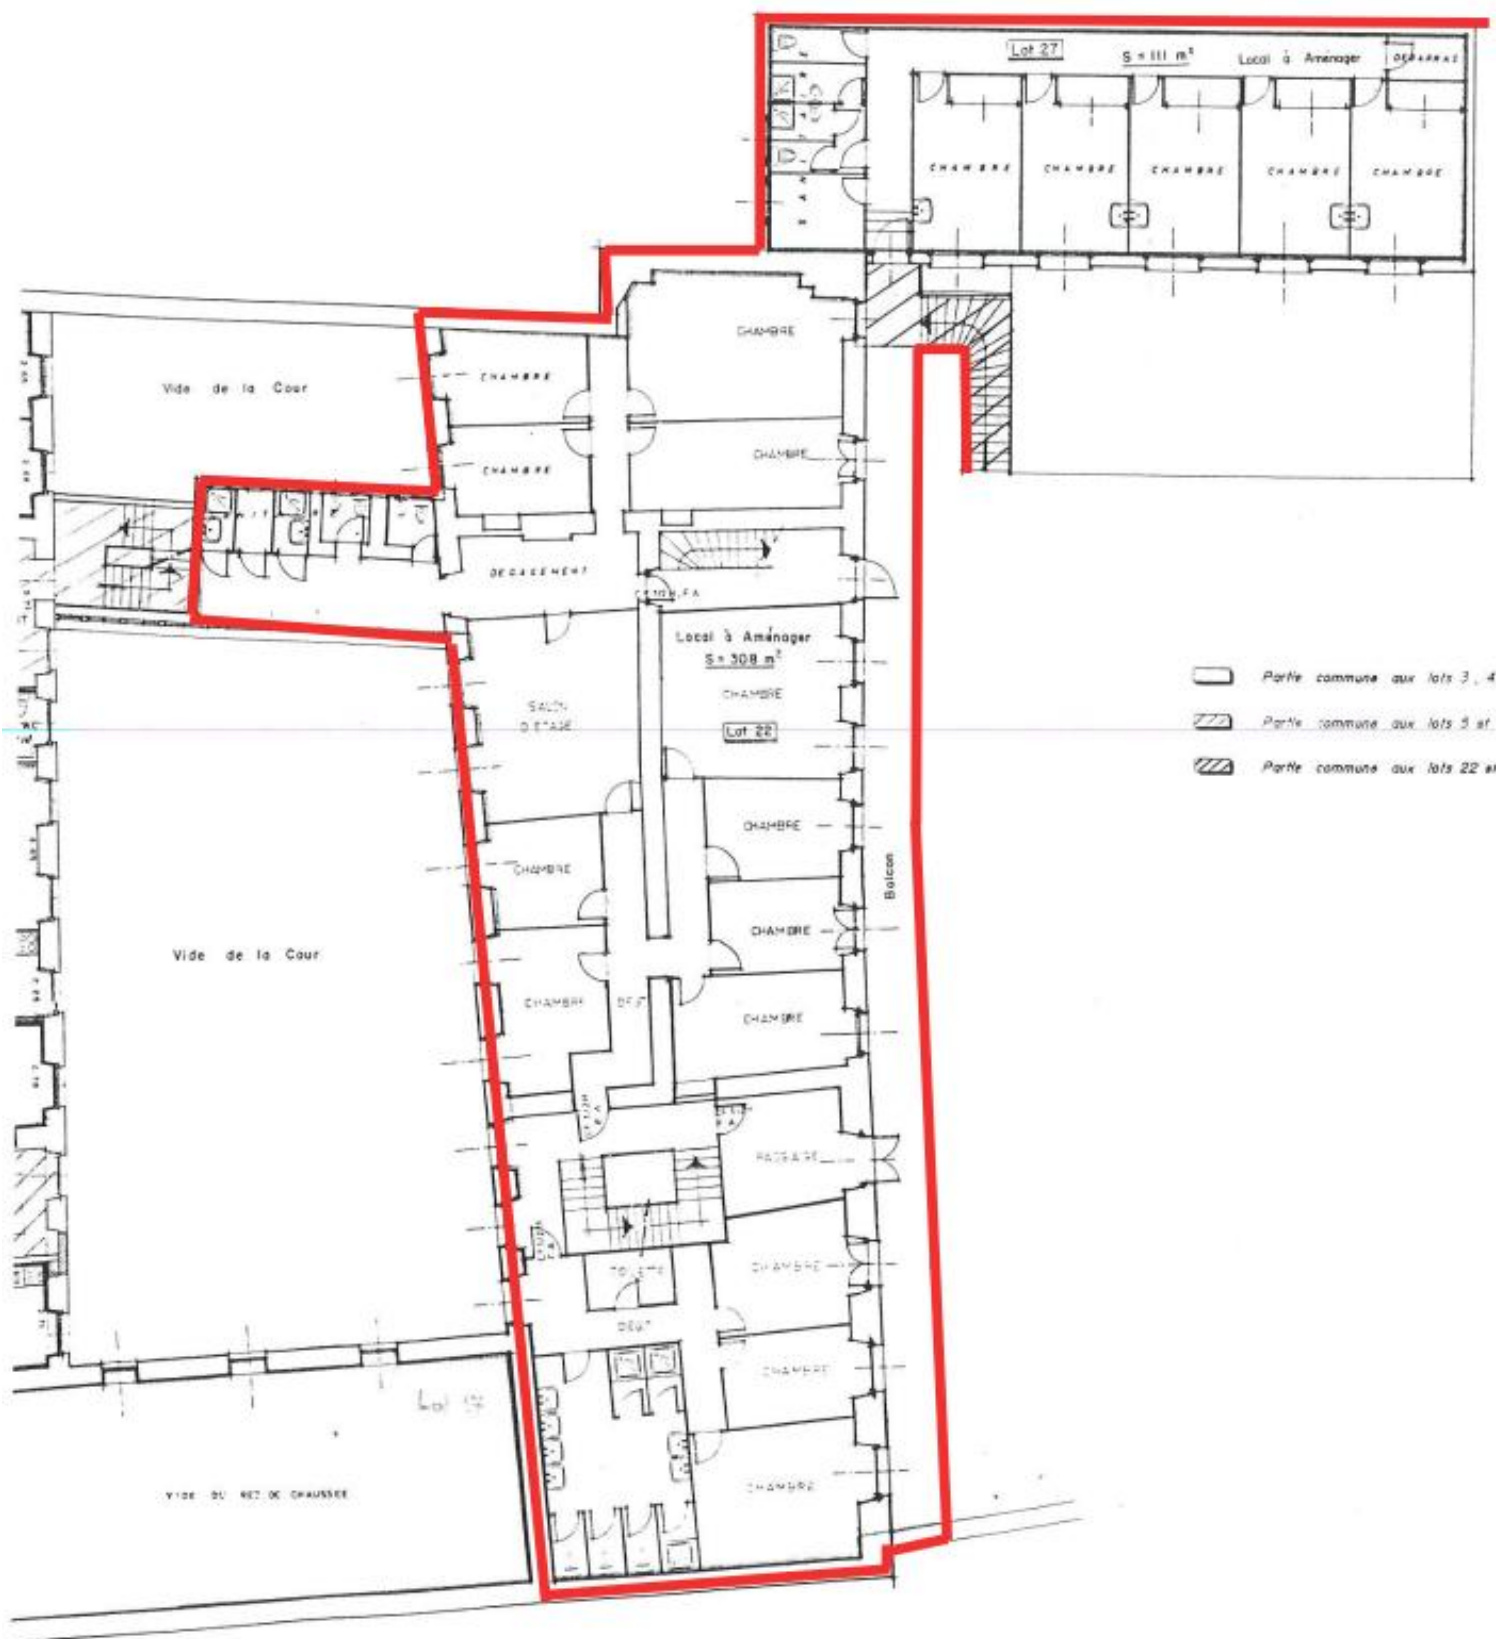

1^{er} étage

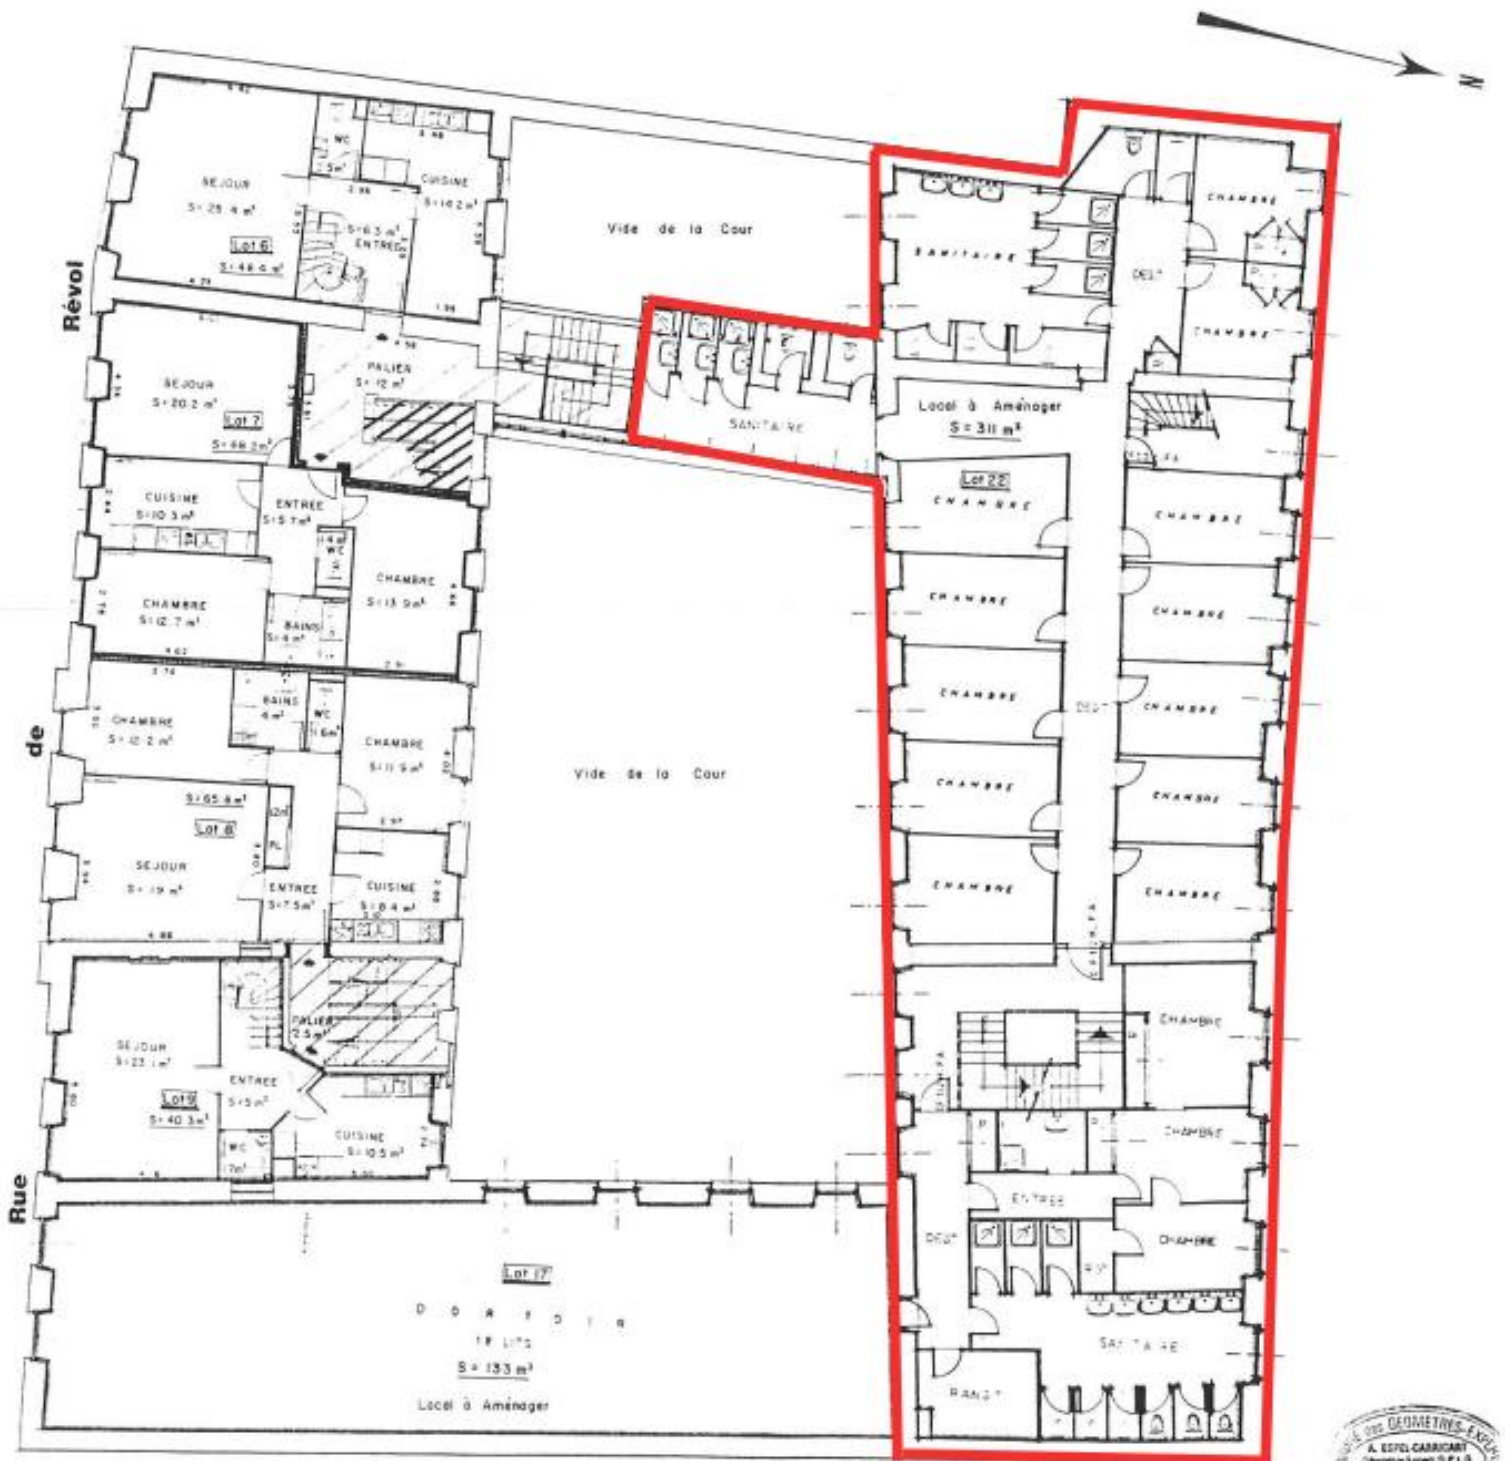

2ème étage

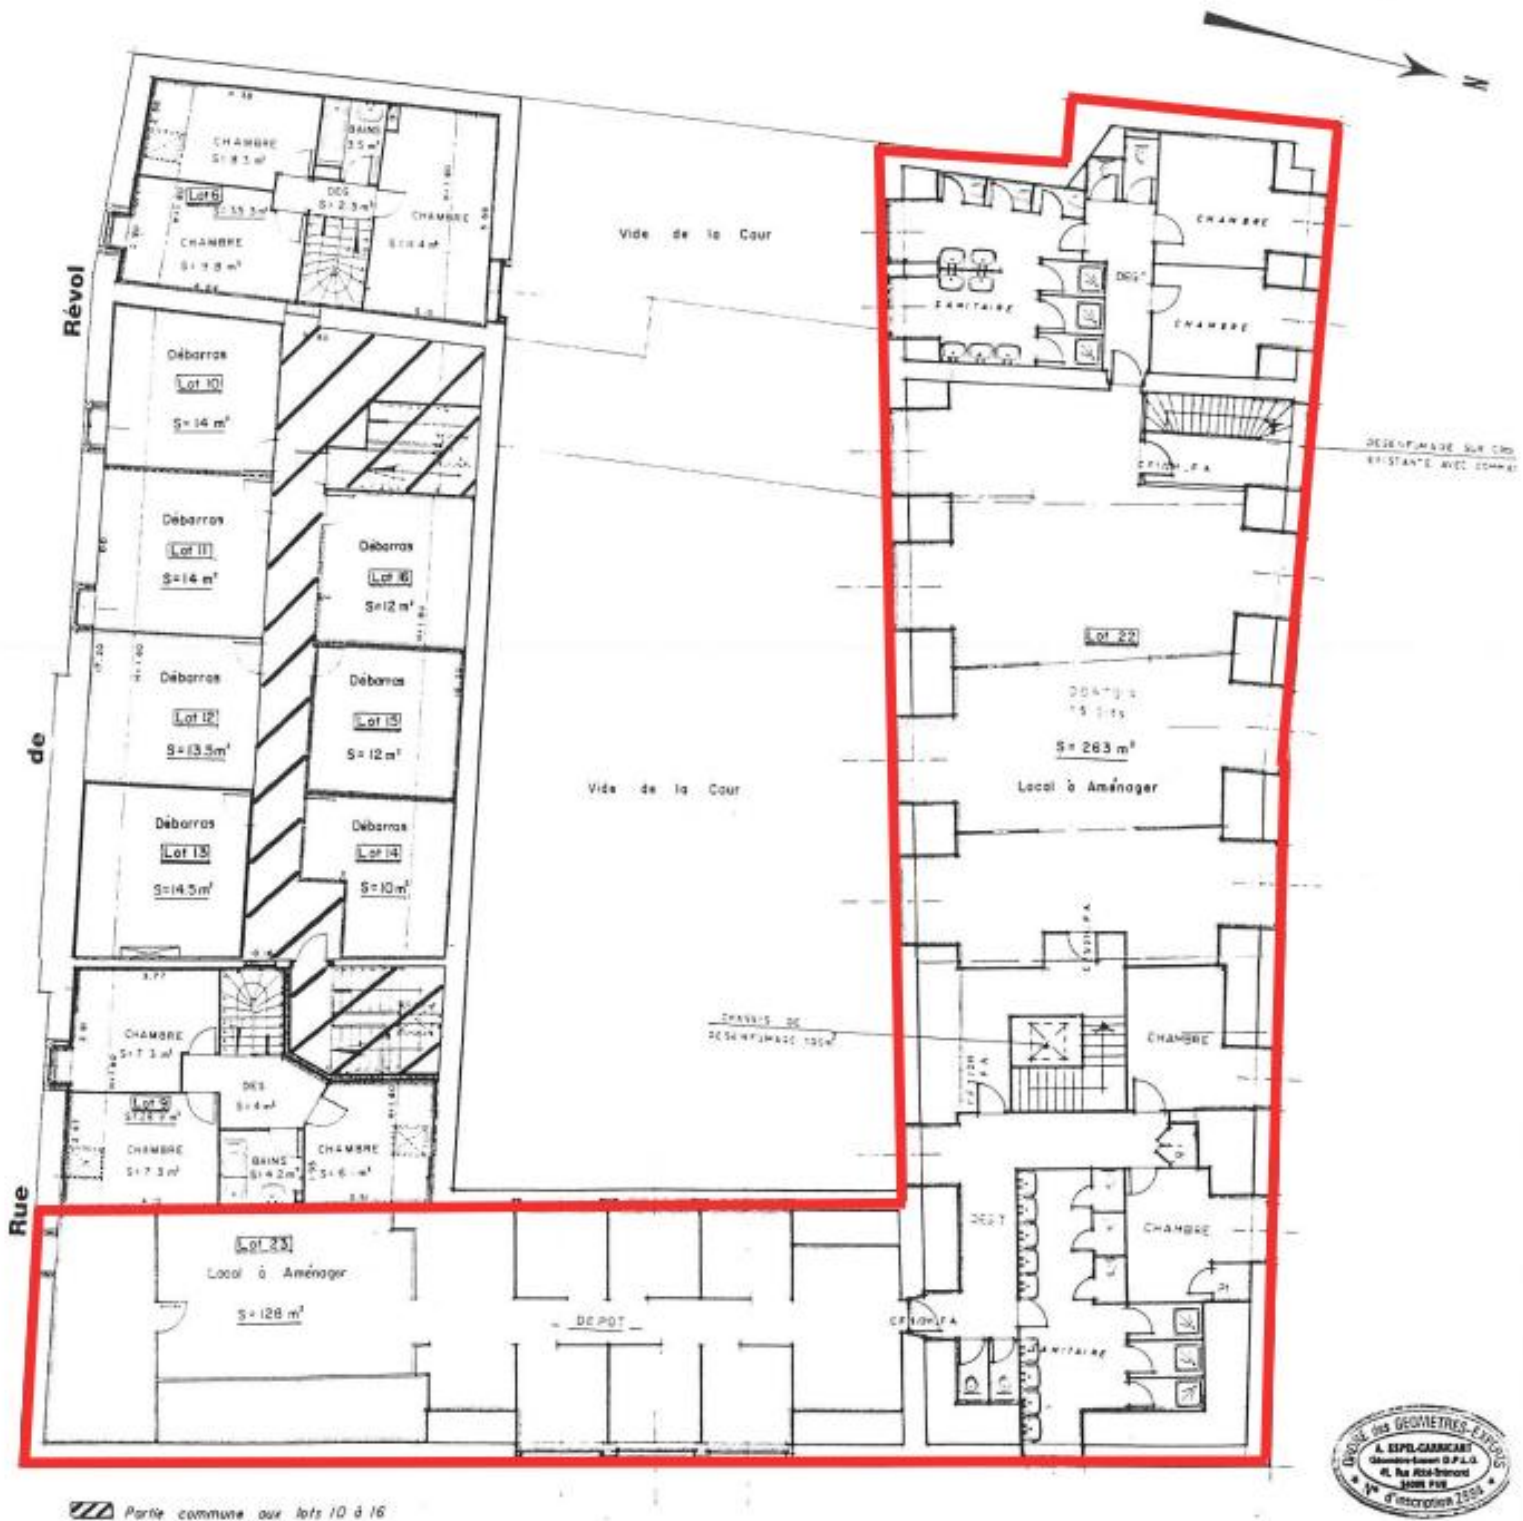

3^{ème} étage



. COMBLES .


Echelle ≈ 1/250

Envoyé en préfecture le 19/12/2022

Reçu en préfecture le 19/12/2022

Publié le

ID : 064-216404228-20221212-DEL_12_12_22_12-DE

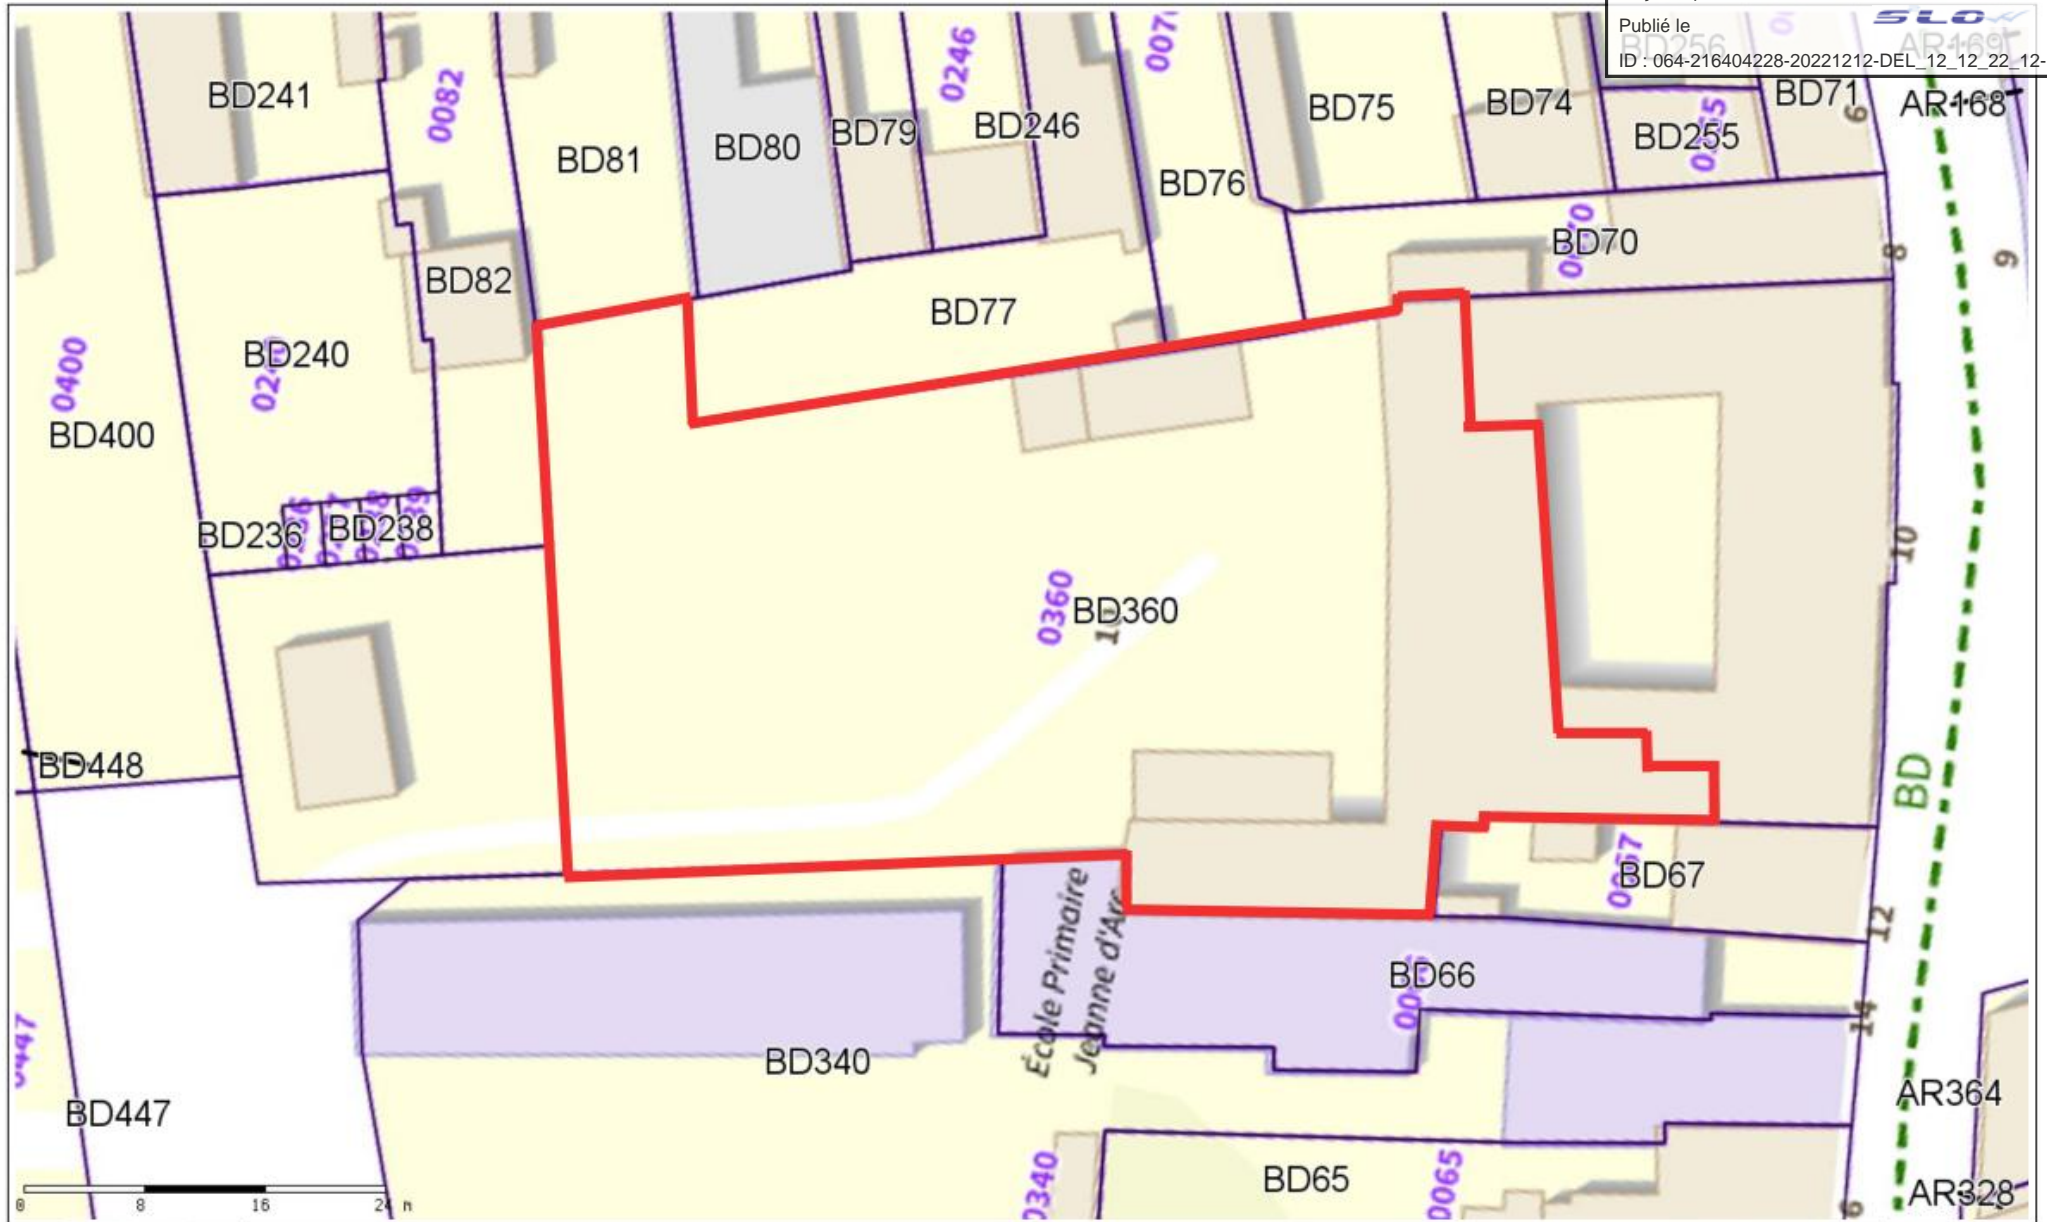

Plan 1

Edité le 12/09/2022

